


FLOOR PLAN GENERAL NOTES

1. REFER TO DWG. G01 FOR LIST OF TYPICAL ABBREVIATIONS AND TYPICAL ARCHITECTURAL GRAPHIC LEGENDS AND SYMBOLS.
2. REFER TO DWG. A601 FOR TYPICAL PARTITION TYPES AND DETAILS INDICATED \square - ALL PARTITIONS SHALL BE TYPE 1 U.O.N. ALL MASONRY PARTITIONS SHALL BE TYPE MB U.O.N.
3. REFER TO THE FIRE SAFETY PLANS G01 - GC - FOR LOCATIONS OF FIRE-RESISTANCE RATED PARTITIONS AND NON-FIRE-RESISTANCE RATED SMOKE PARTITIONS.
4. ALIGN PARTITIONS WITH COLUMN OR MULLION CENTERLINE, UNLESS OTHERWISE NOTED.
5. DIMENSIONS ARE FROM FACE OF WALL TO FACE OF WALL, (I.E. FACE OF GYPSUM BOARD OR MASONRY) OR FROM FACE OF EXISTING CONDITION OR FROM COLUMN CENTERLINE, UNLESS OTHERWISE NOTED. DIMENSIONS NOTED AS "CLEAR" SHALL BE FROM FINISH FACE TO FINISH FACE. (IN FACE OF CERAMIC TILE TO FACE OF CERAMIC TILE). VERIFY ALL EXISTING DIMENSIONS IN THE FIELD.
6. ALL MASONRY DIMENSIONS, INDICATED "M.O.", ARE NOMINAL DIMENSIONS, UNLESS OTHERWISE NOTED. ACTUAL MASONRY OPENING DIMENSION = NOMINAL MASONRY OPENING DIMENSION + ONE MORTAR JOINT (I.E., 4'-0" M.O. = 4'-0" + 7" ACTUAL OPENING DIMENSION).
7. REFER TO PLAN ENLARGEMENTS FOR ADDITIONAL DIMENSIONS.
8. REFER TO A600 SERIES FOR DOOR AND FRAME DETAILS. PROVIDE MINIMUM 6-INCH CLEARANCE FROM FACE OF DOOR JAMB TO FACE OF ADJACENT WALL, UNLESS OTHERWISE NOTED.
9. REFER TO DWG. A701 FOR TYPICAL MOUNTING LOCATIONS AND HEIGHTS FOR TOILET ACCESSORIES, EQUIPMENT, WALL SPECIALTY DESIGNATIONS, VISUAL DISPLAY BOARDS, ETC.; TYPICAL TOILET ROOM ELEVATIONS AND TOILET ACCESSORY SCHEDULE.
10. REFER TO THE PROJECT MANUAL FOR THE HARDWARE SETS.
11. PROVIDE FIRE-TREATED WOOD BLOCKING OR MINIMUM 0.0312-INCH THICK STEEL FLAT STRAP AND BACKING PLATE AT, BUT NOT LIMITED TO, THE FOLLOWING LOCATIONS: TOILET ACCESSORIES, CASework, MILLWORK, DOOR WALL BUMPERS, AND ALL OTHER WALL MOUNTED EQUIPMENT OR DEVICES.
12. REFER TO THE FINISH PLANS FOR FLOOR PATTERNS.
13. FLOOR PATCH AND FLOOR LEVELING: REPAIR DAMAGED TOPPING SLAB AND CONCRETE FLOOR AT CONSTRUCTION OF WALLS AND AT ALL OTHER LOCATIONS AS REQUIRED.


FLOOR PLAN GRAPHIC LEGEND

- NEW WALL CONSTRUCTION
- WP WALL PROTECTION AND CRASH RAIL
- WP-J FRB WALL PROTECTION @ JANITOR
- CG CORNER GUARD
- DF DRINKING FOUNTAIN
- FE FIRE EXTINGUISHER
- FEC FIRE EXTINGUISHER CABINET
- @ FLOOR DRAIN
- CR CARD READER
- AED DEFIBRILLATOR
- ▲ TOILET ACCESSORIES

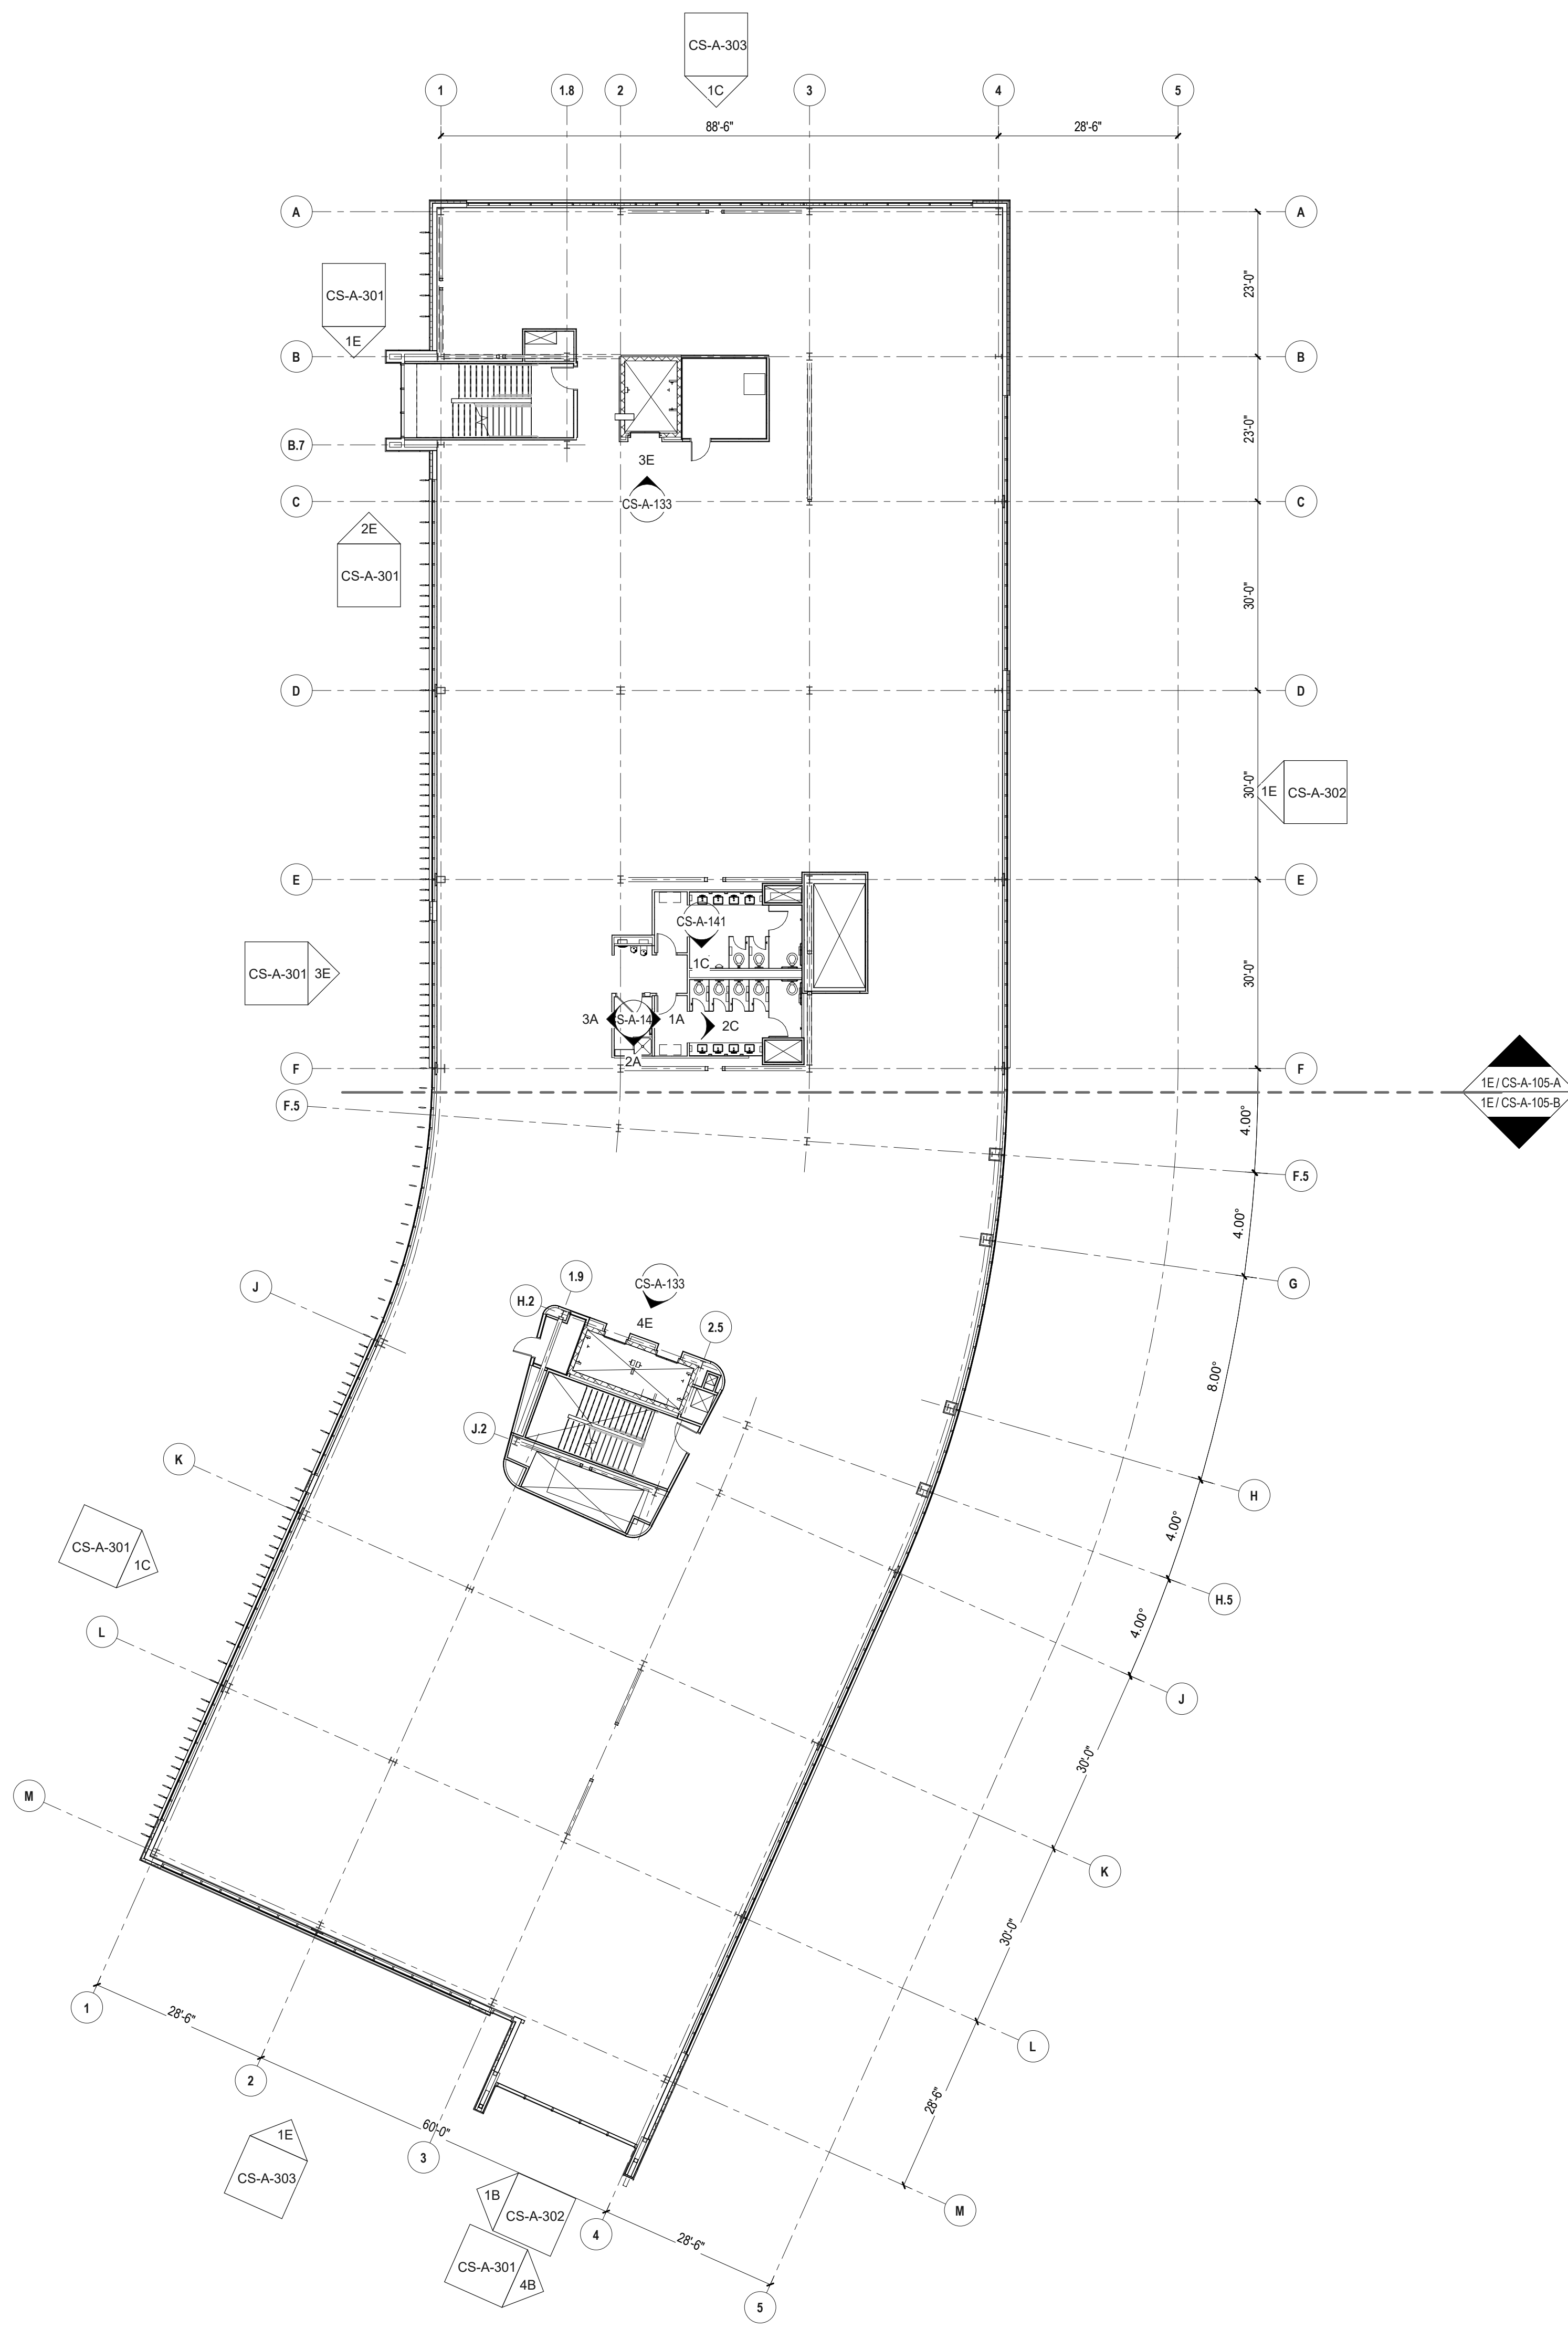

1E OVERALL FIFTH FLOOR PLAN
1/16" = 1'-0"

Drexel / Tower Health College of Medicine
Wyomissing, PA

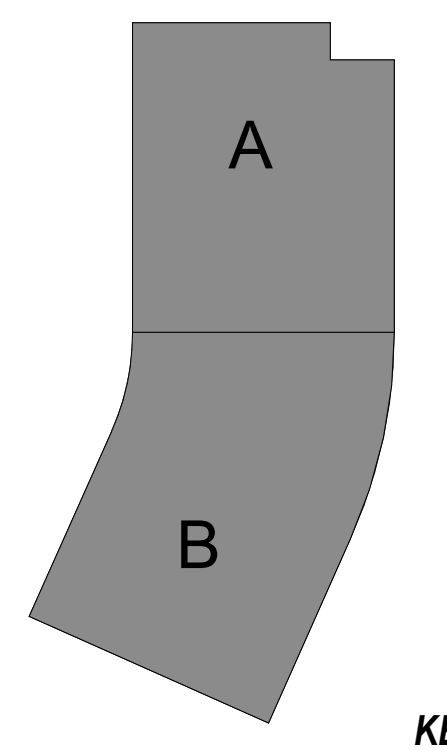

Number	Date	Issued For
12/20/2019	12/20/2019	CORE & SHELL -FB

OVERALL FIFTH FLOOR PLAN

Date	12/20/2019	Drawing Number	CS-A-105
Scale	As indicated	Proj. Number	18194.00